



ELEVATION

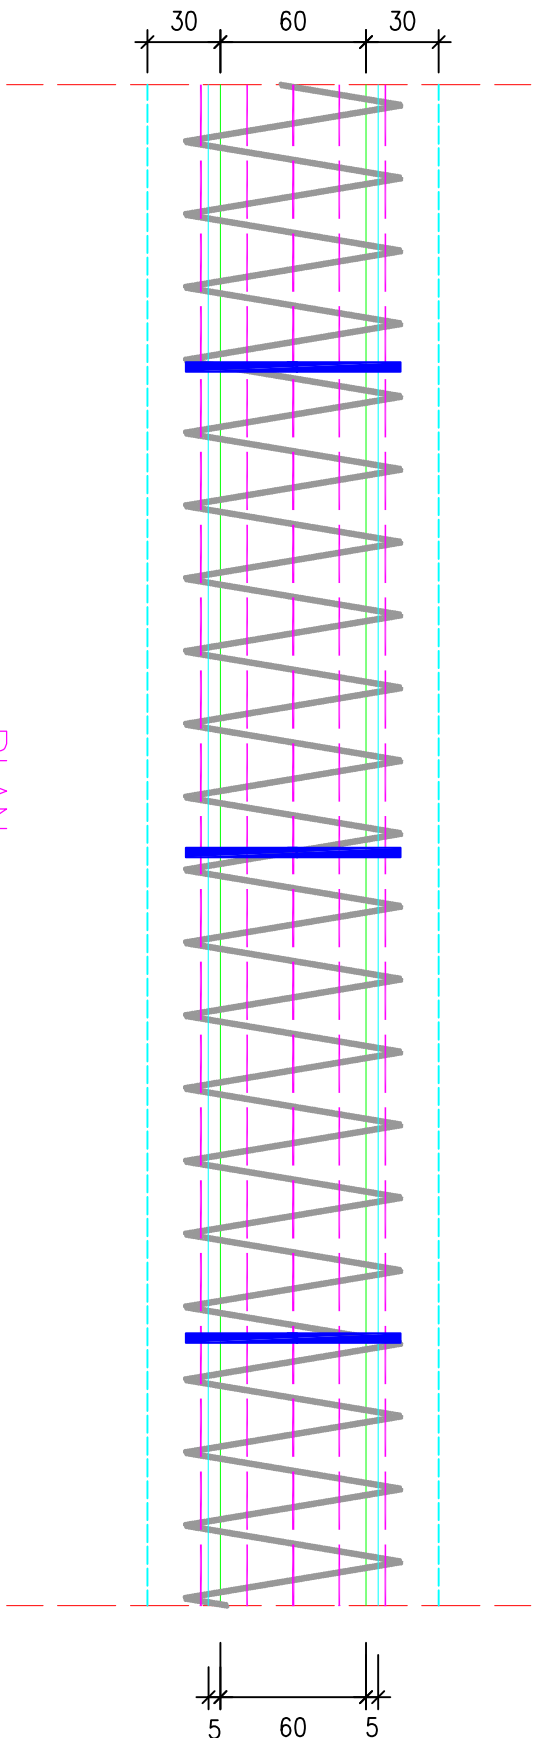


PLAN


EXPANSION JOINTS:
FOR STONE WALL : EVERY 20 m.
FOR RC FOUNDATION : EVERY 40 m.

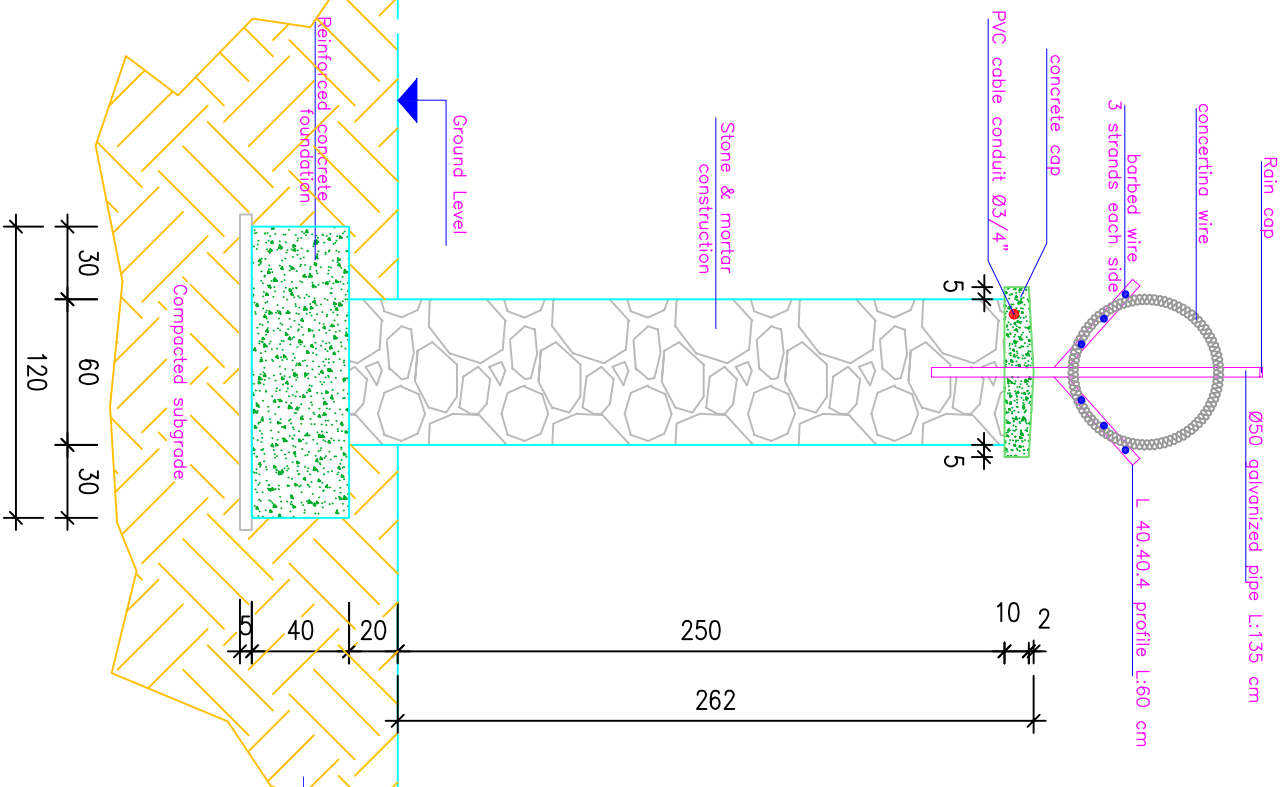

EAST&WEST SIDE SECTION

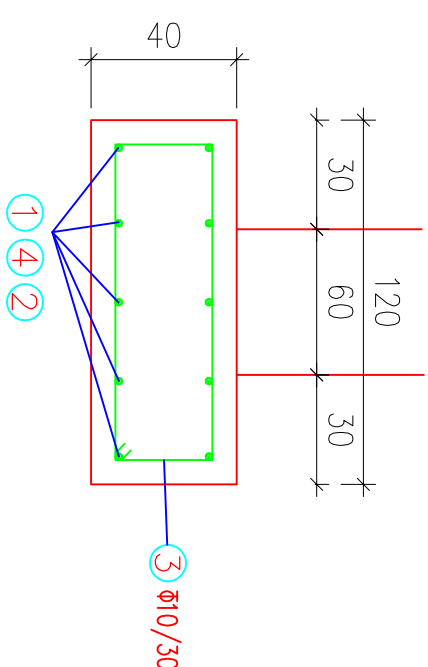

EXPANSION JOINT

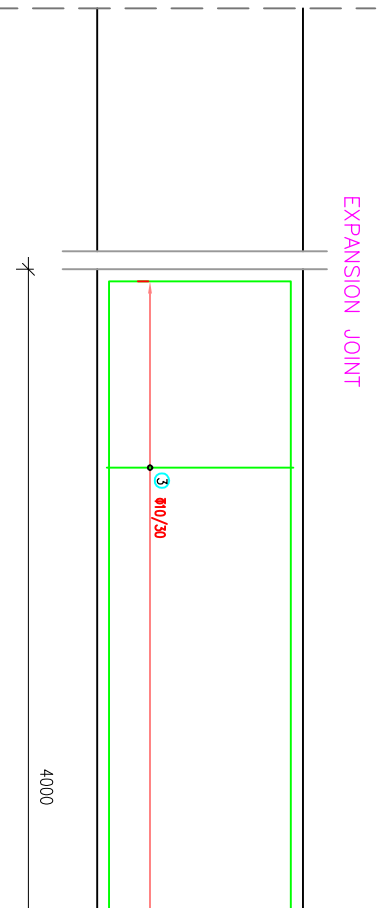

REINFORCEMENT DETAIL