



FOUNDATION FORMWORK PLAN (1/50)

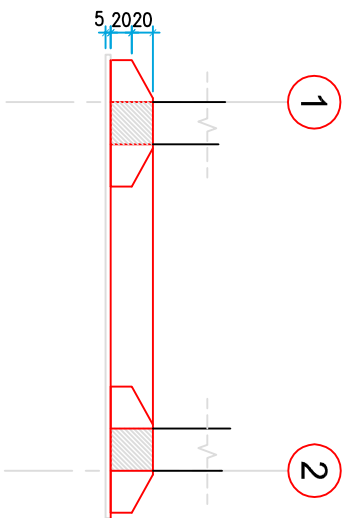


SECTION A-A

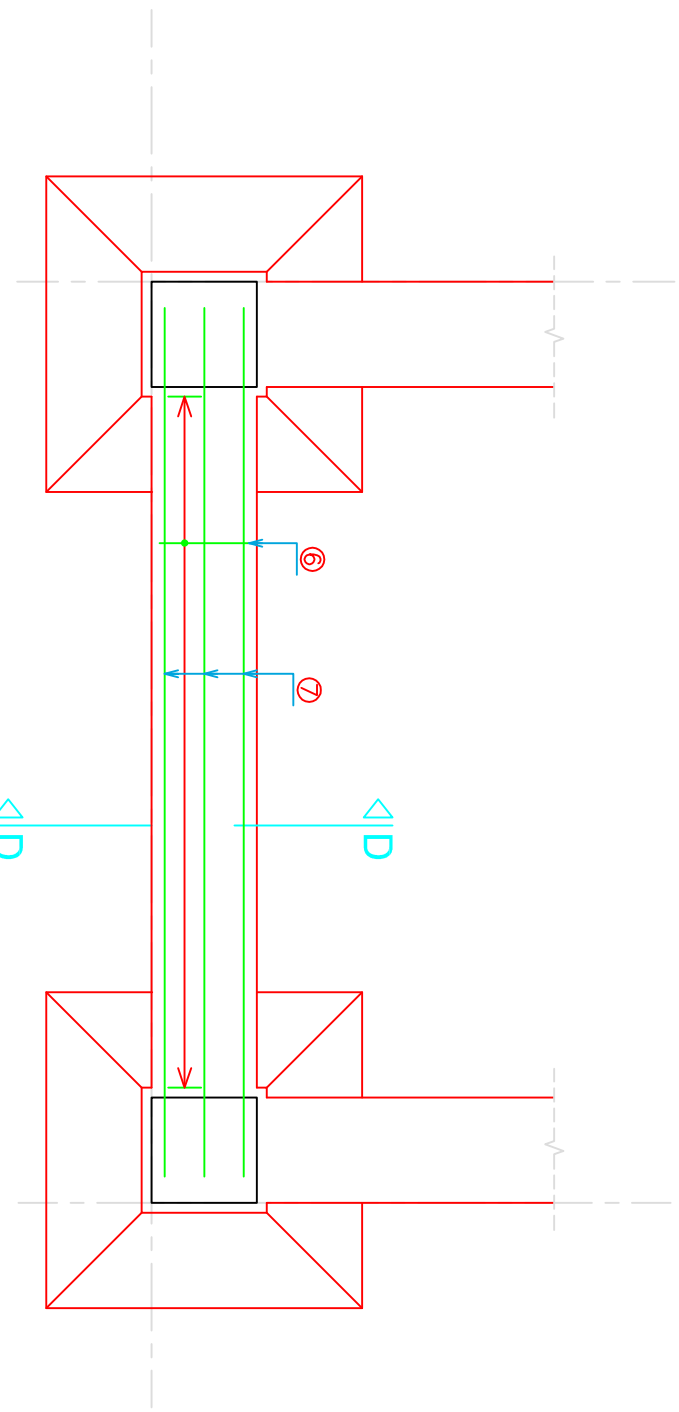


⑦ 4x8ø16
L=330

FOUNDATION BEAM REINFORCEMENT PLAN (1/20)

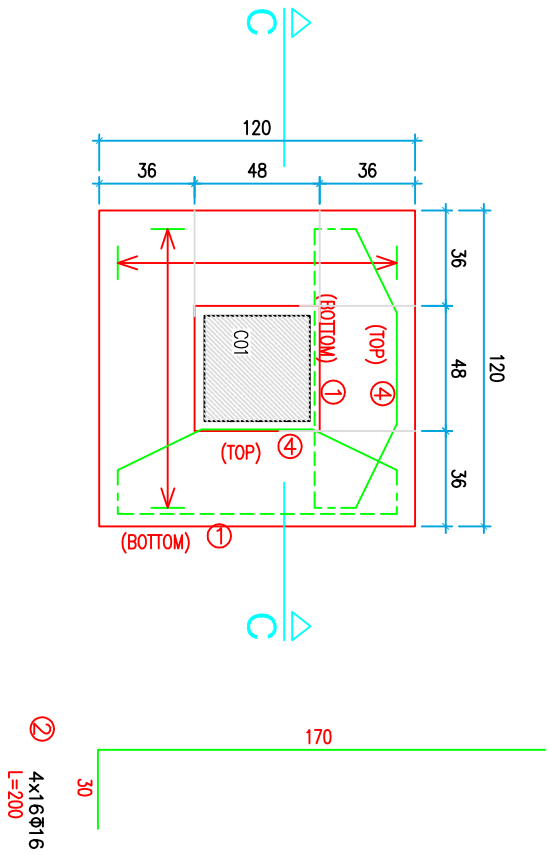

SECTION C-C

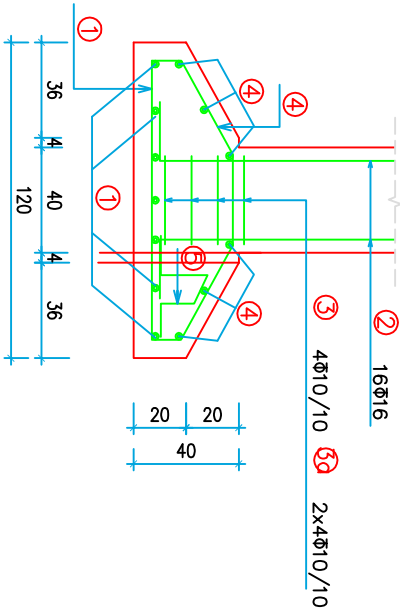

③ 4x4ø10/10
L=60

⑤ 4x5ø8m2/4 piece
L=100

⑥ 4x(2x4)ø10/10
L=125

④ 4x4ø10/10
L=110