




GROUND FLOOR PLAN

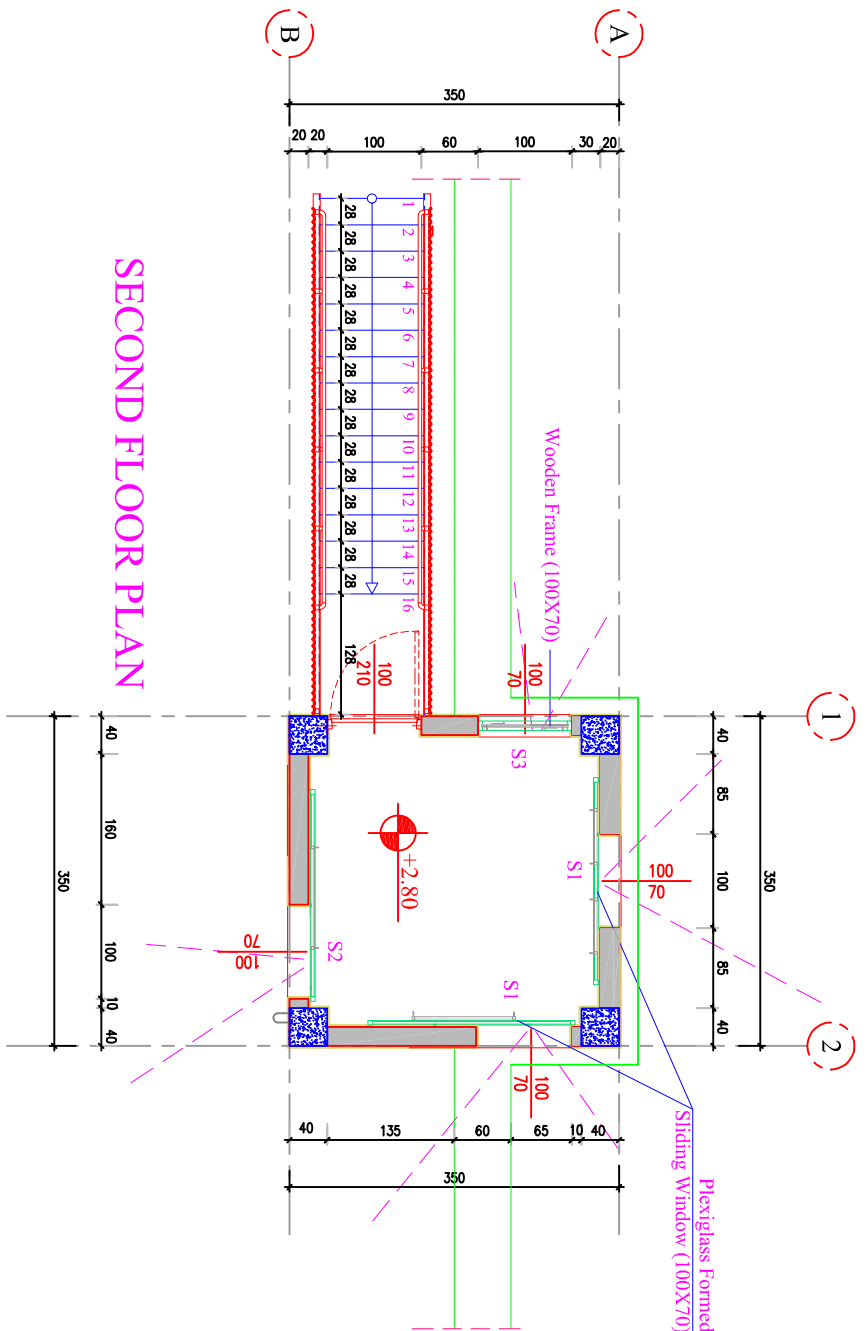


SECOND FLOOR PLAN

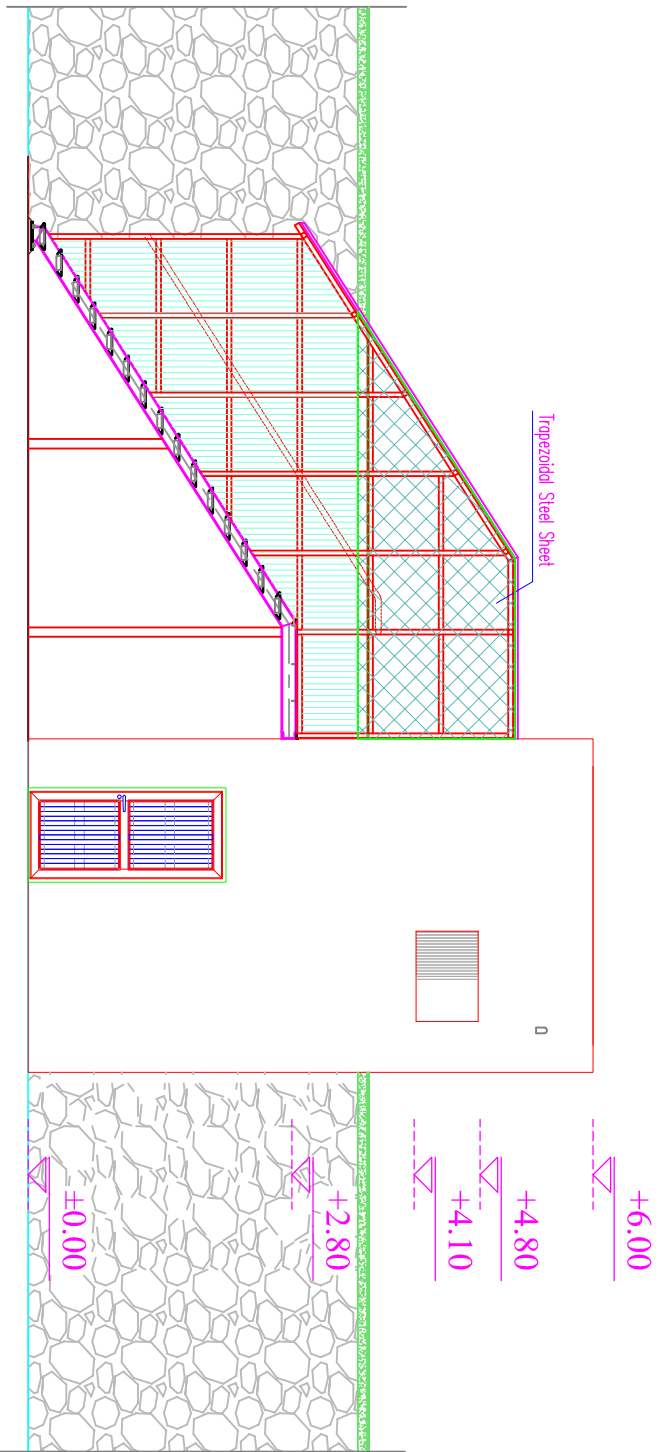


ELEVATION 3

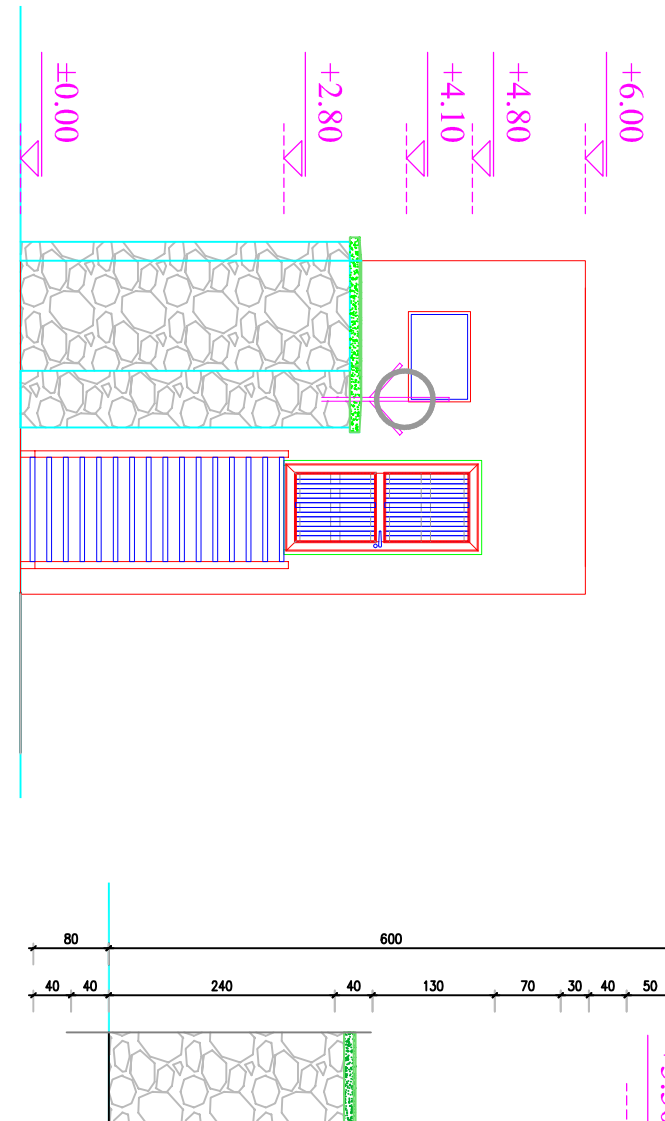

ELEVATION 4

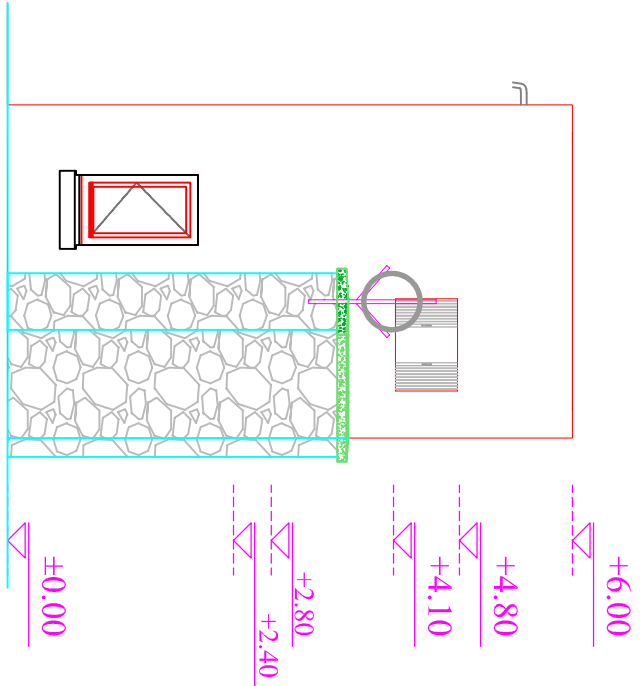


ELEVATION 2

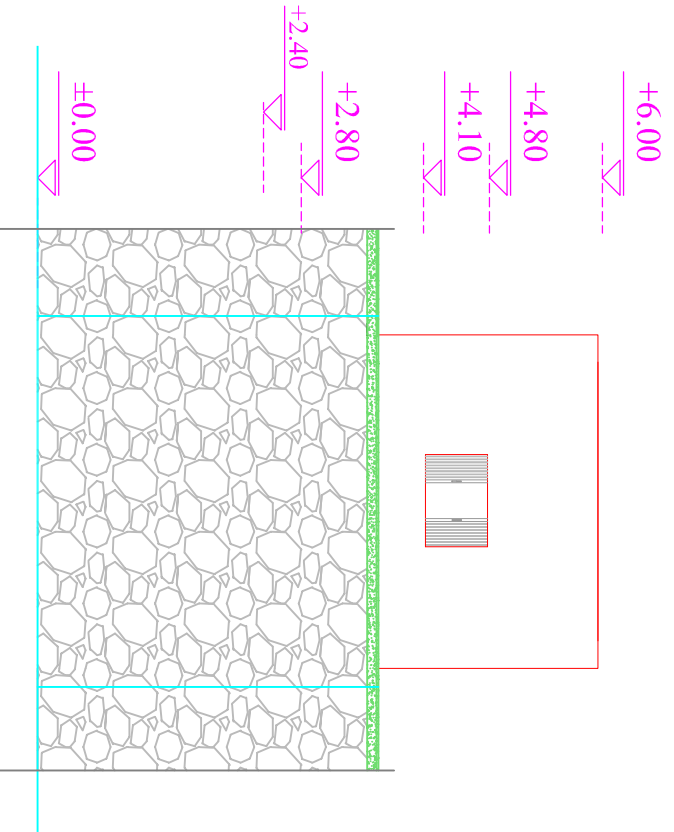

ELEVATION 1

Steel Frame Plexiglass Formed
Sliding Windows Details

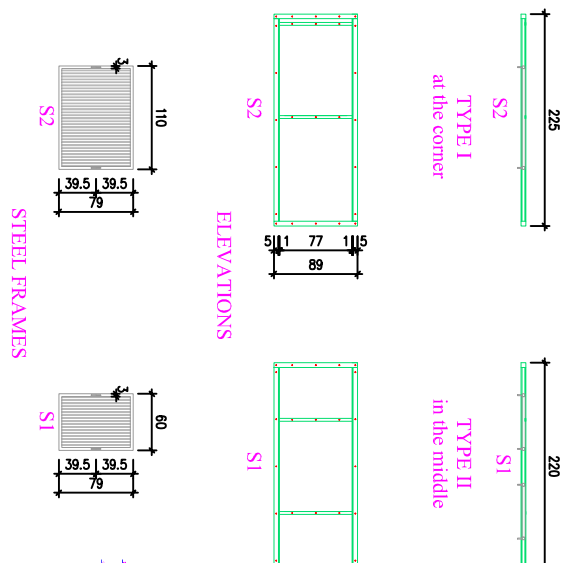

STEEL FRAMES