




### Detail 3

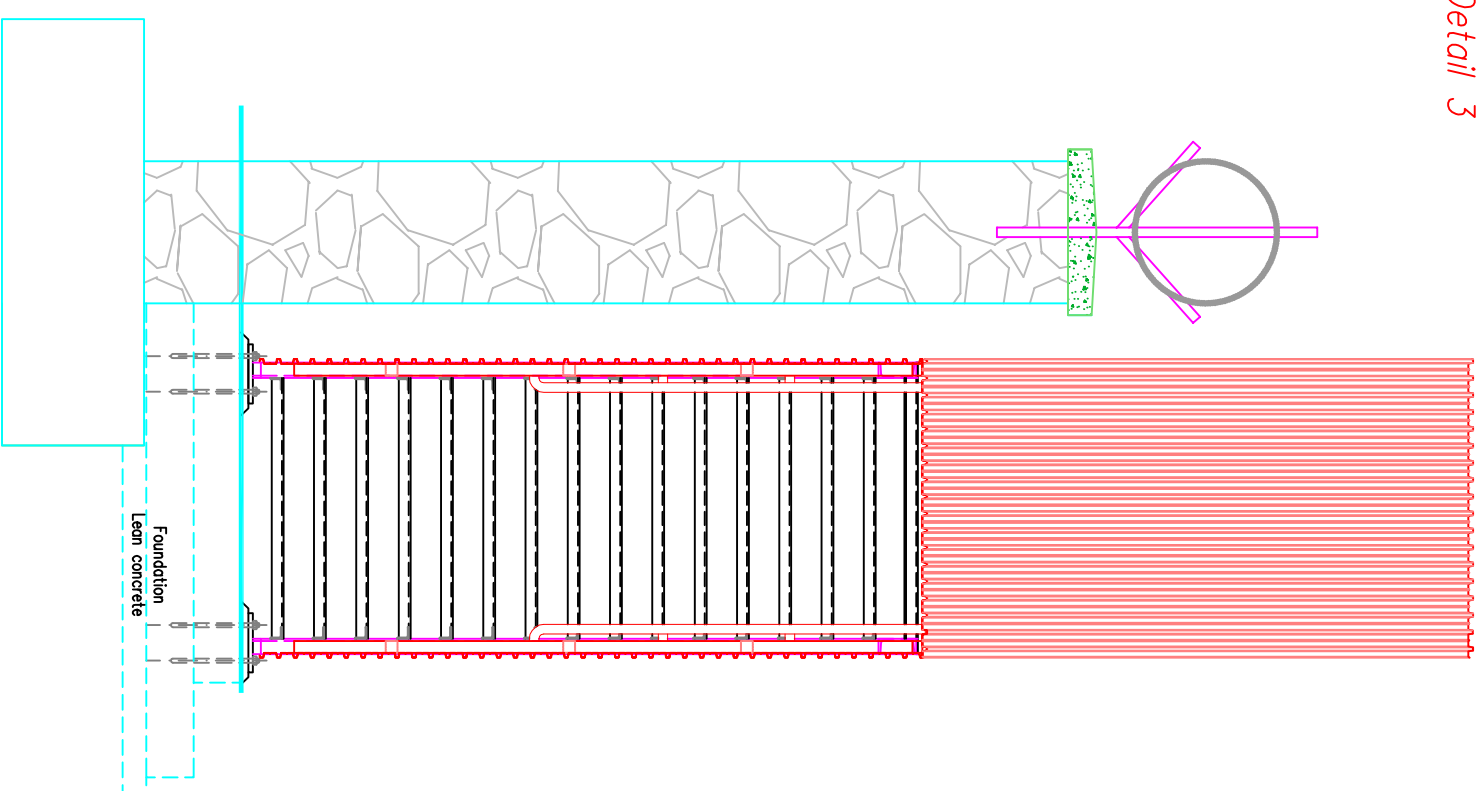


## B-B SECTION

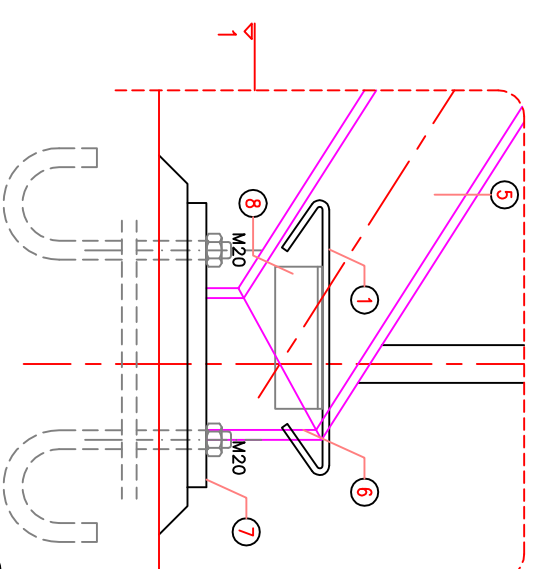

## Detail 2

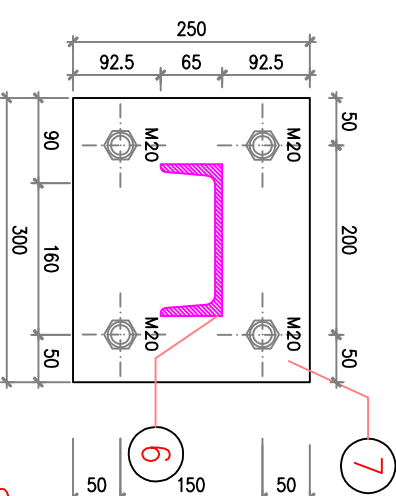


## Detail 1

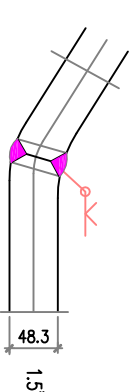


## HANDRAIL DETAIL

**Weld all around and grind smooth**

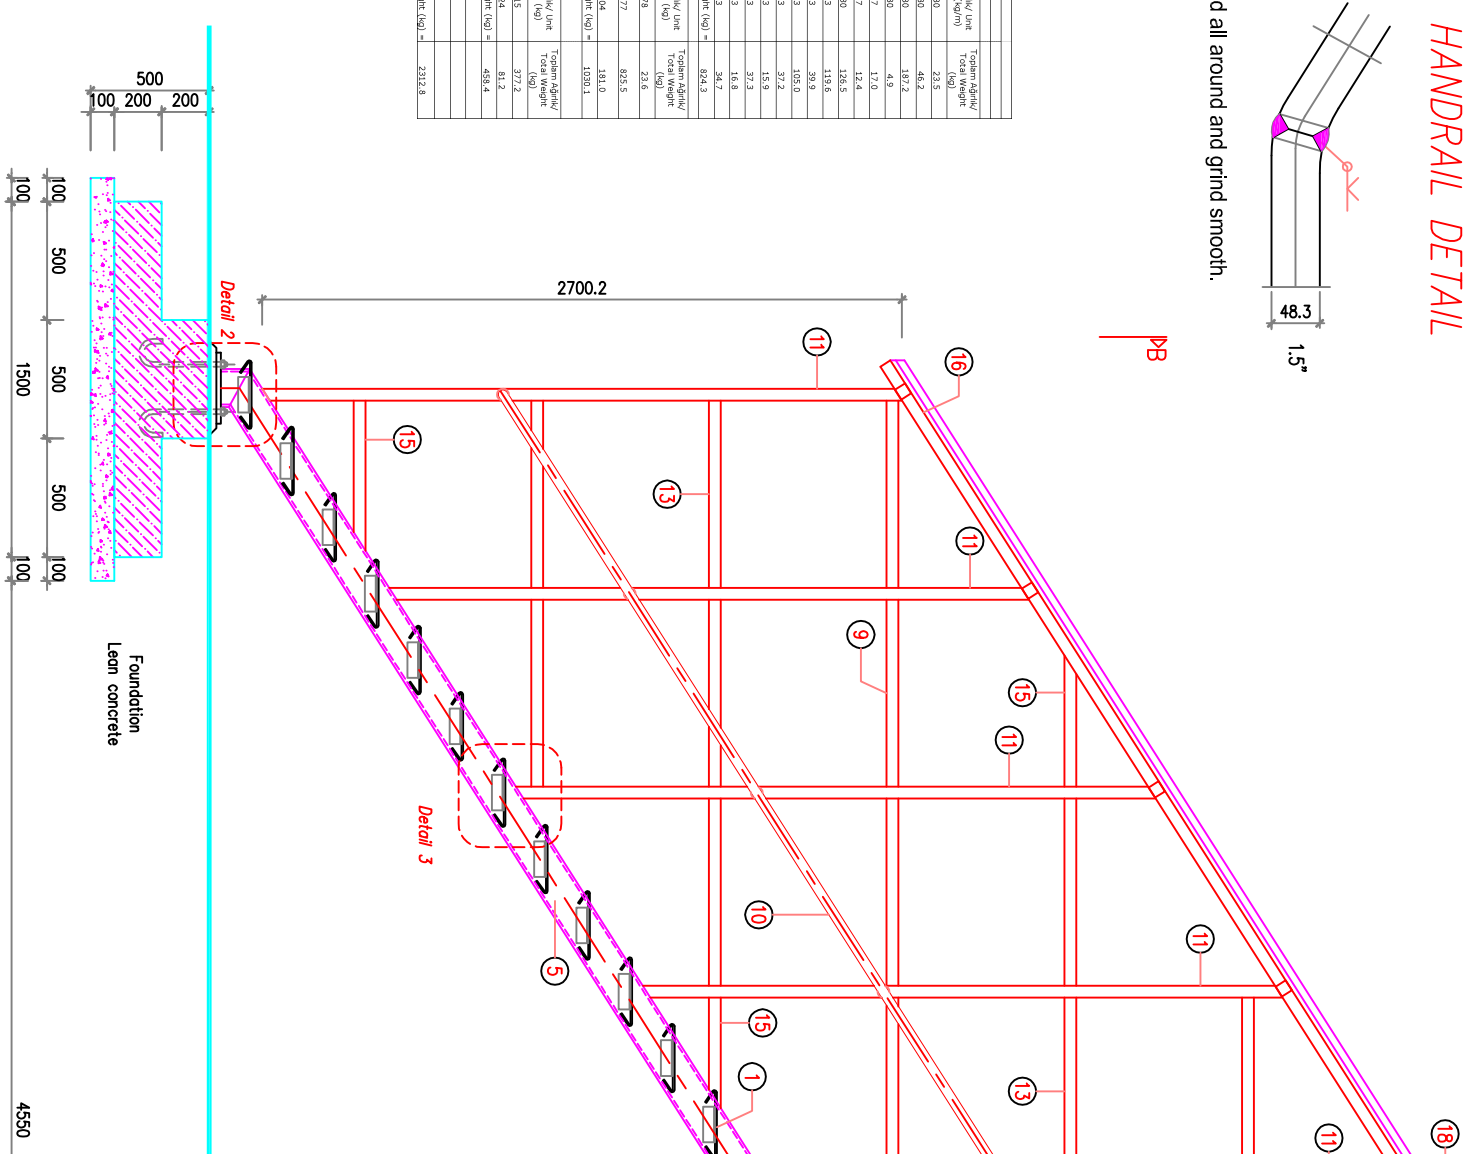

## A-A SECTION

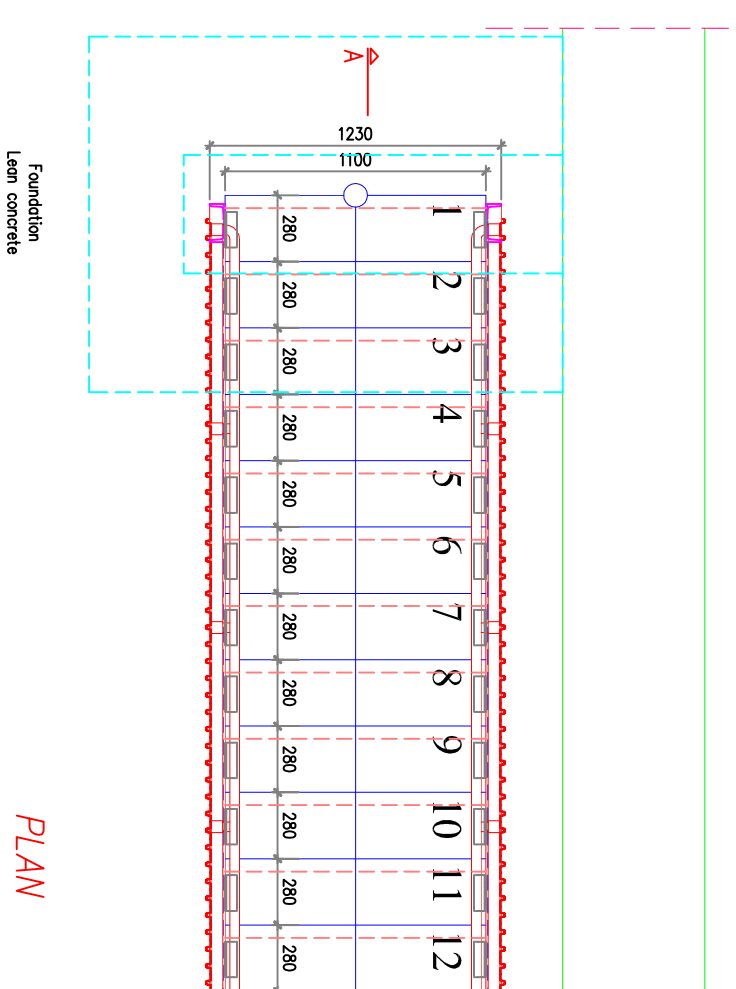

## PLAN